


SL18

MARTINOV

KM 860,6 - 862,0

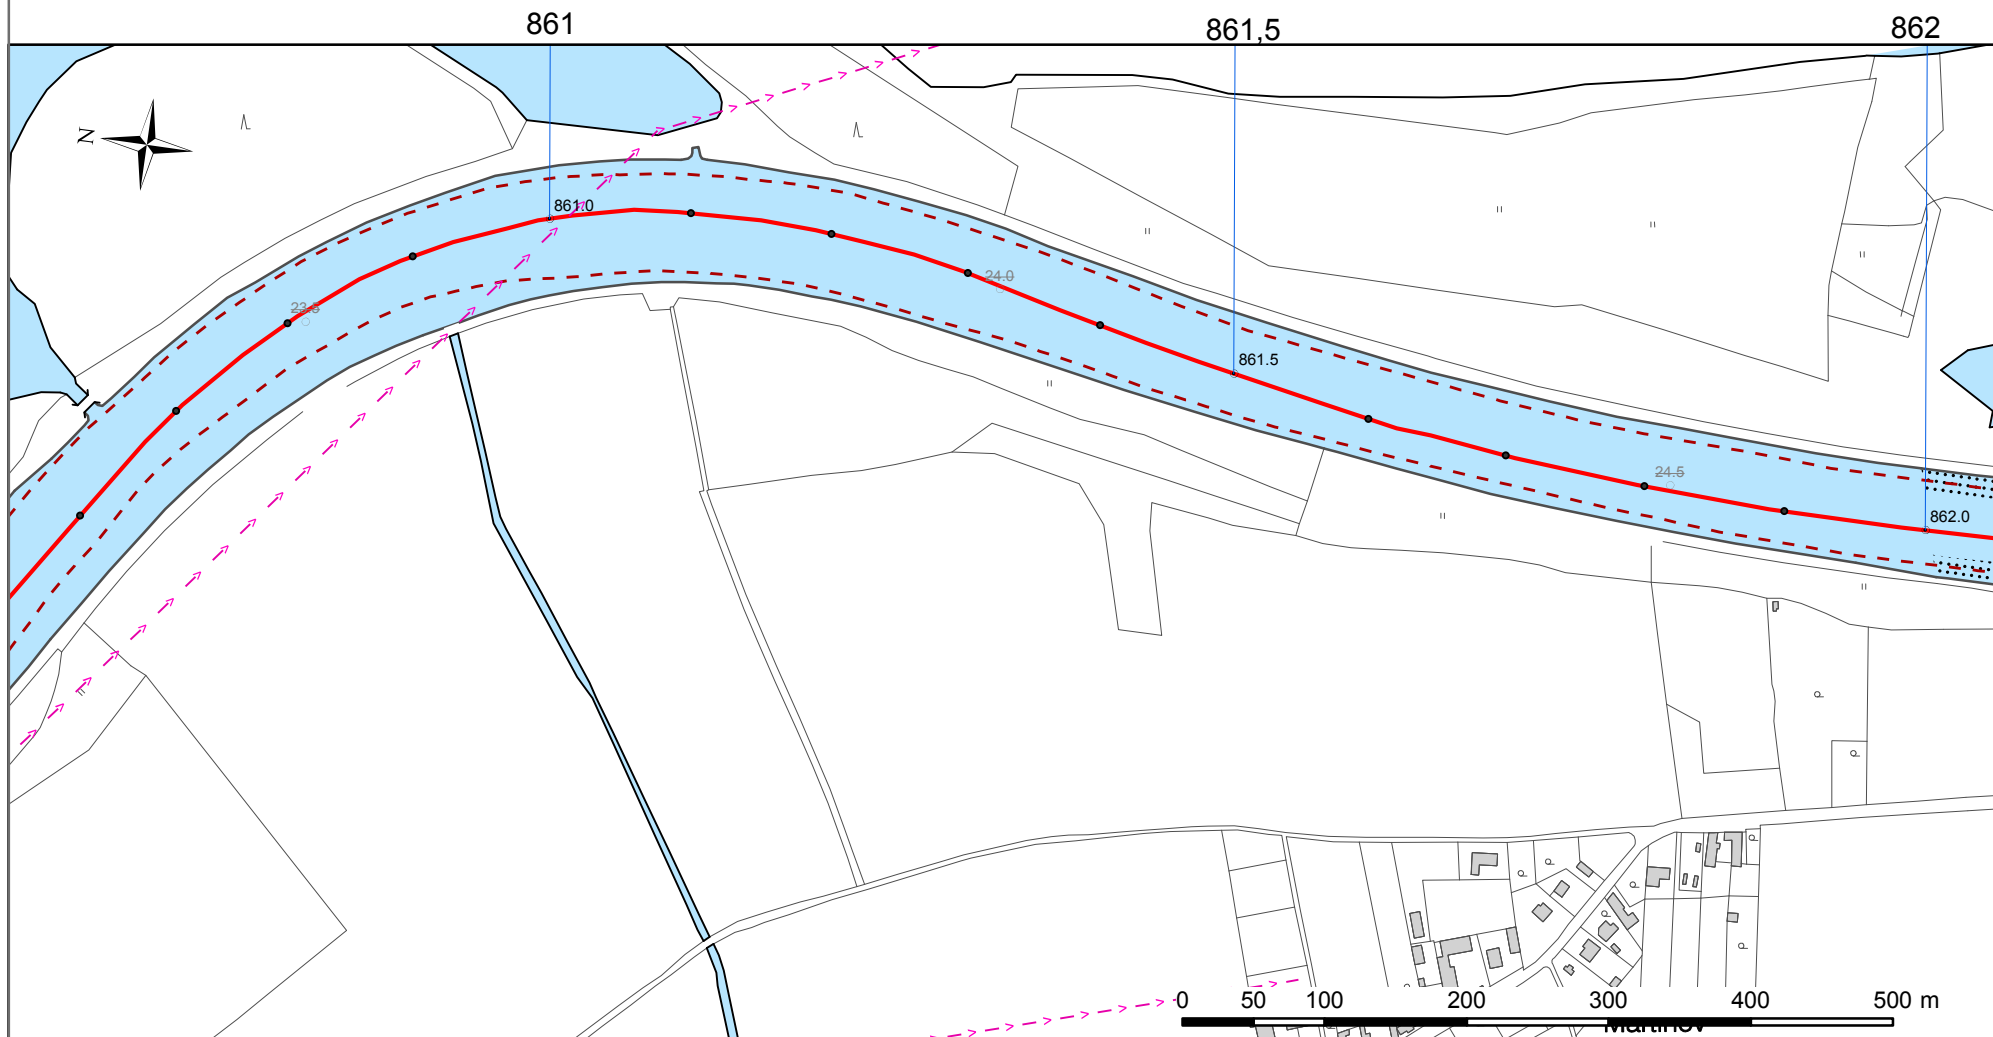

861,02	elektrické vedení
--------	-------------------